


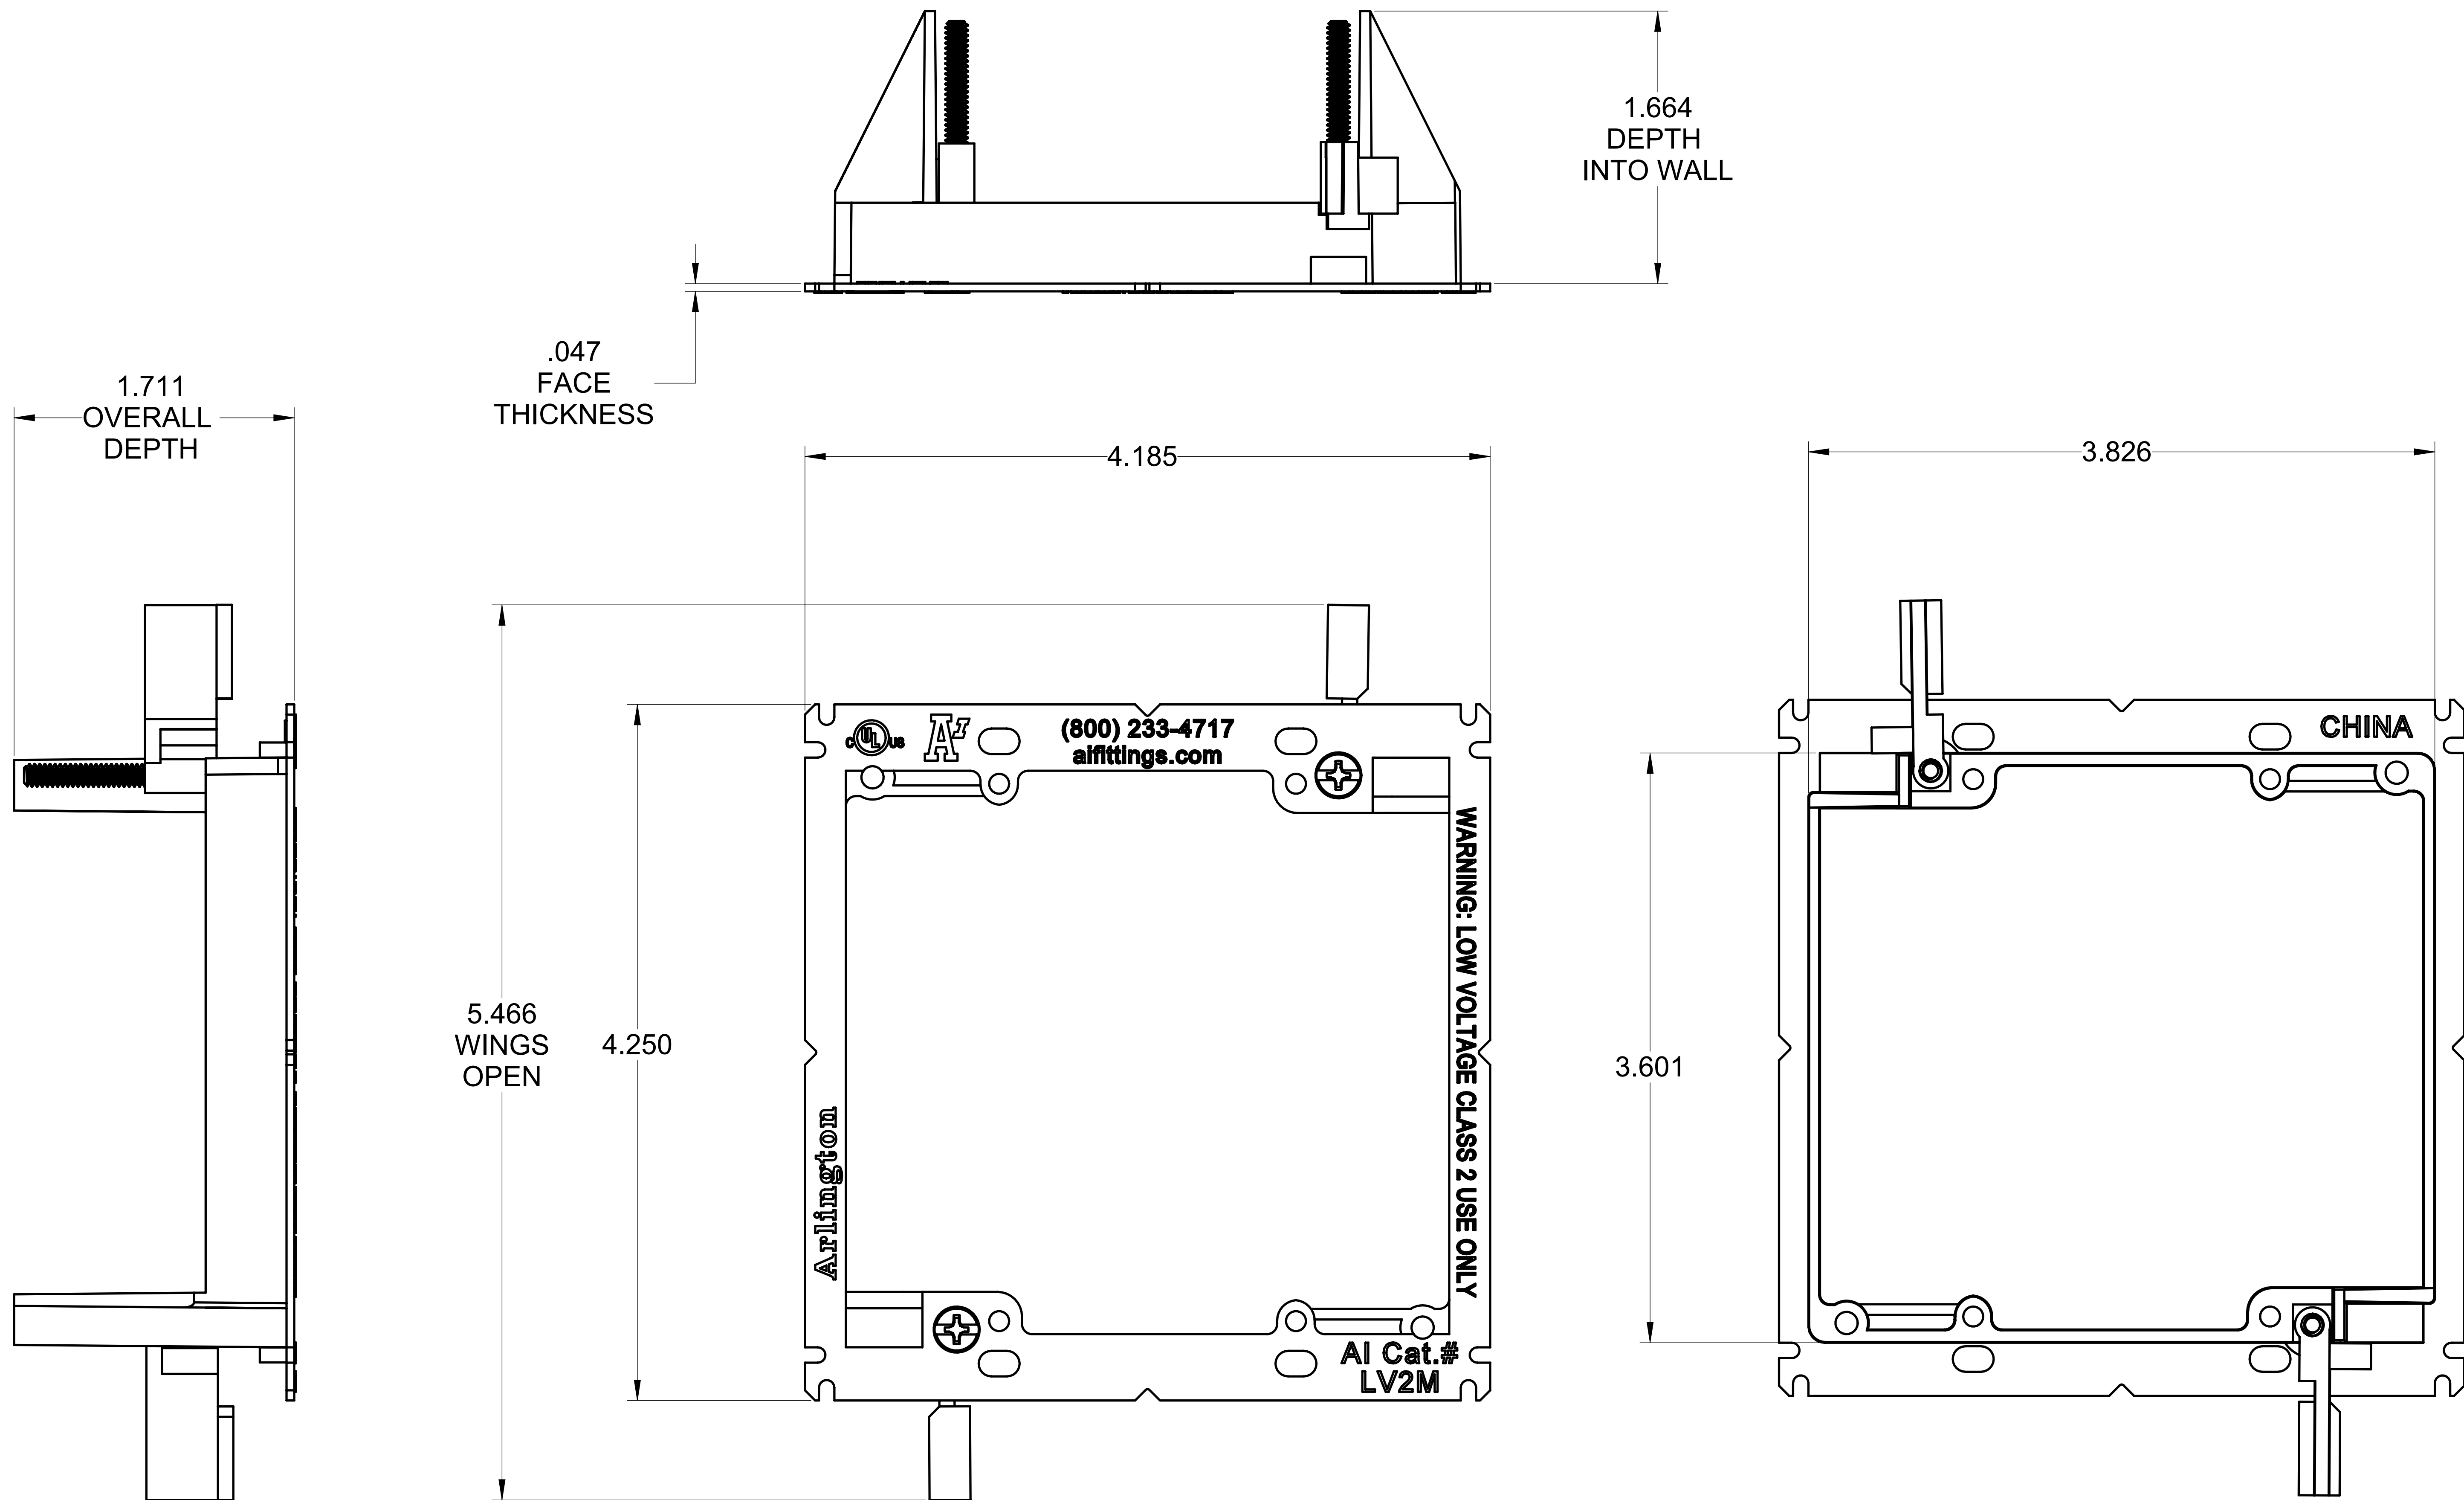

REAR VIEW
(INTO WALL)